


NOTE.

AREA :
약 244.6m2 / 74PY
H
H2

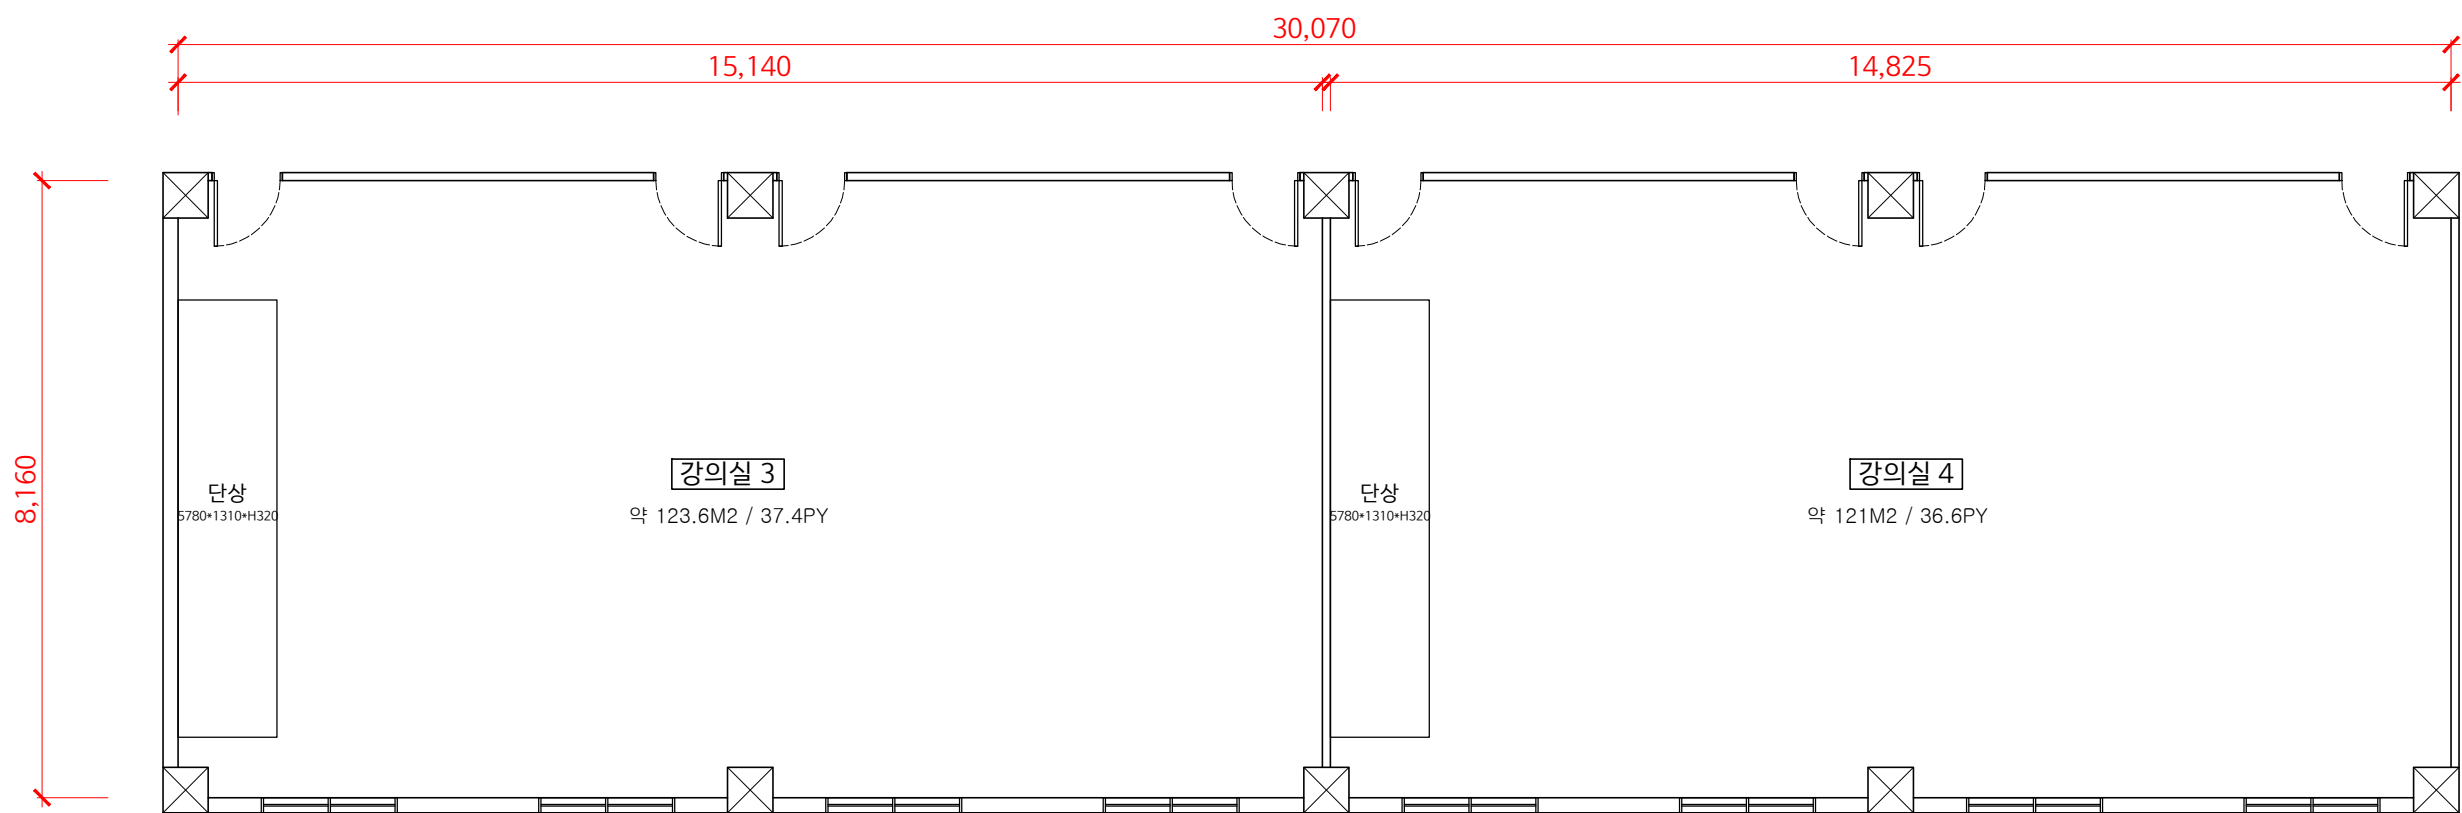

DESIGN BY
DRAWING BY
CHECKED BY
DATE : 2022.08.10
NAME OF DRAWING

평면도

SCALE : A3: 1/100
DRAWING NO.
SHEET NO.

FLIP DESIGN
architecture | interior design
ASSOCIATION CO.,LTD.
일산서구 원일로 51-1
T: 010.2077.1077